


NOT TO SCALE

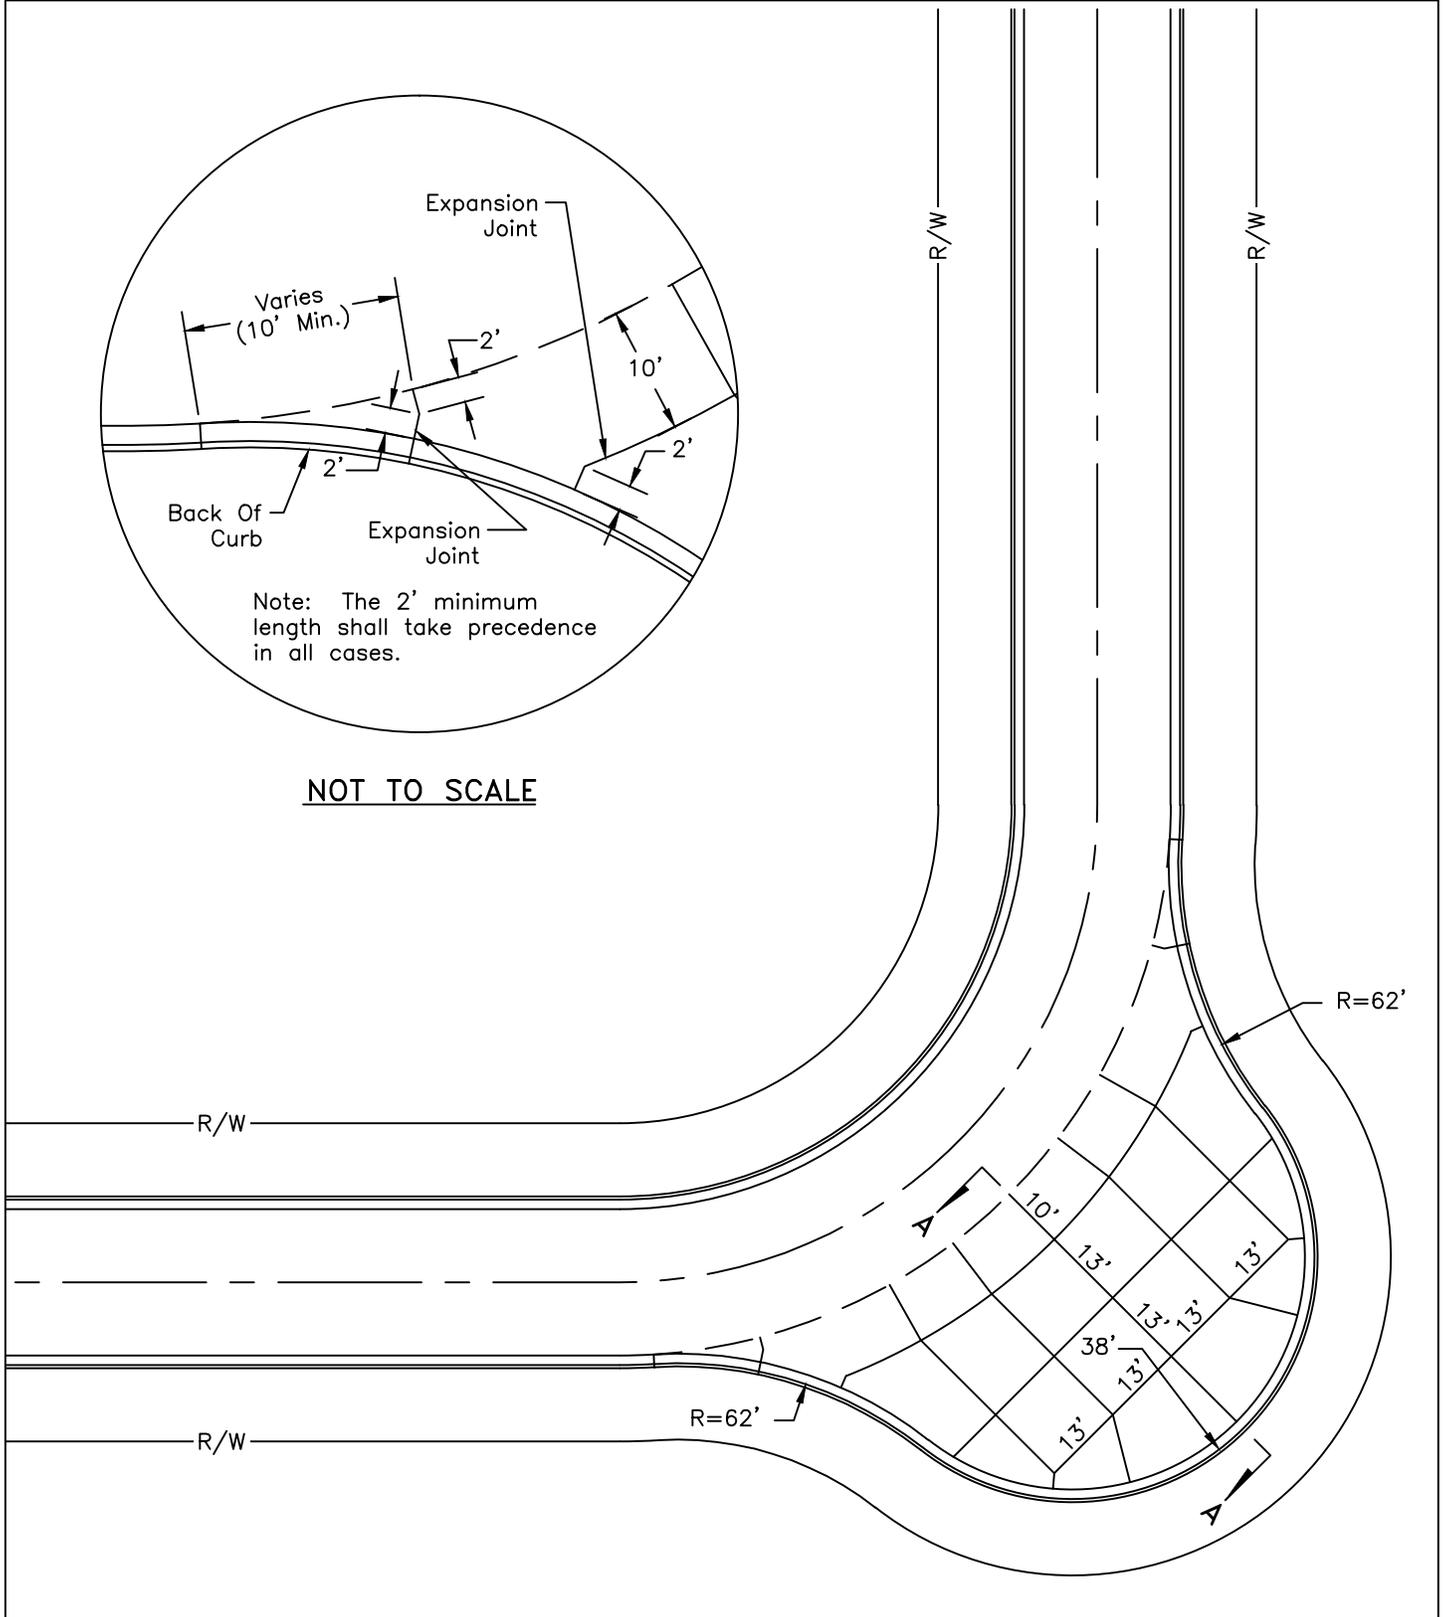


S:\Public Service - Engineering\Hilliard Standards\Drawings\ACAD\Eyebrow Detail.dwg, 4/25/2013 8:36:19 AM

<p>APPROVED</p>	<p>EYEBROW DETAIL JOINT SPACING</p>	<p>CITY OF HILLIARD, OHIO</p>	
<p>CITY ENGINEER _____ DATE _____</p>		<p>STANDARD CONSTRUCTION DRAWING</p>	
<p>SCALE: 1" = 30'</p>		<p>1/2</p>	<p>ED-1</p>

* Note:

From edge of pavement to 10' back of gutter line is to be either one pour or the alternate use of A & B with expansion joints between the A & B sections with 2-#4 rebar required in section A.

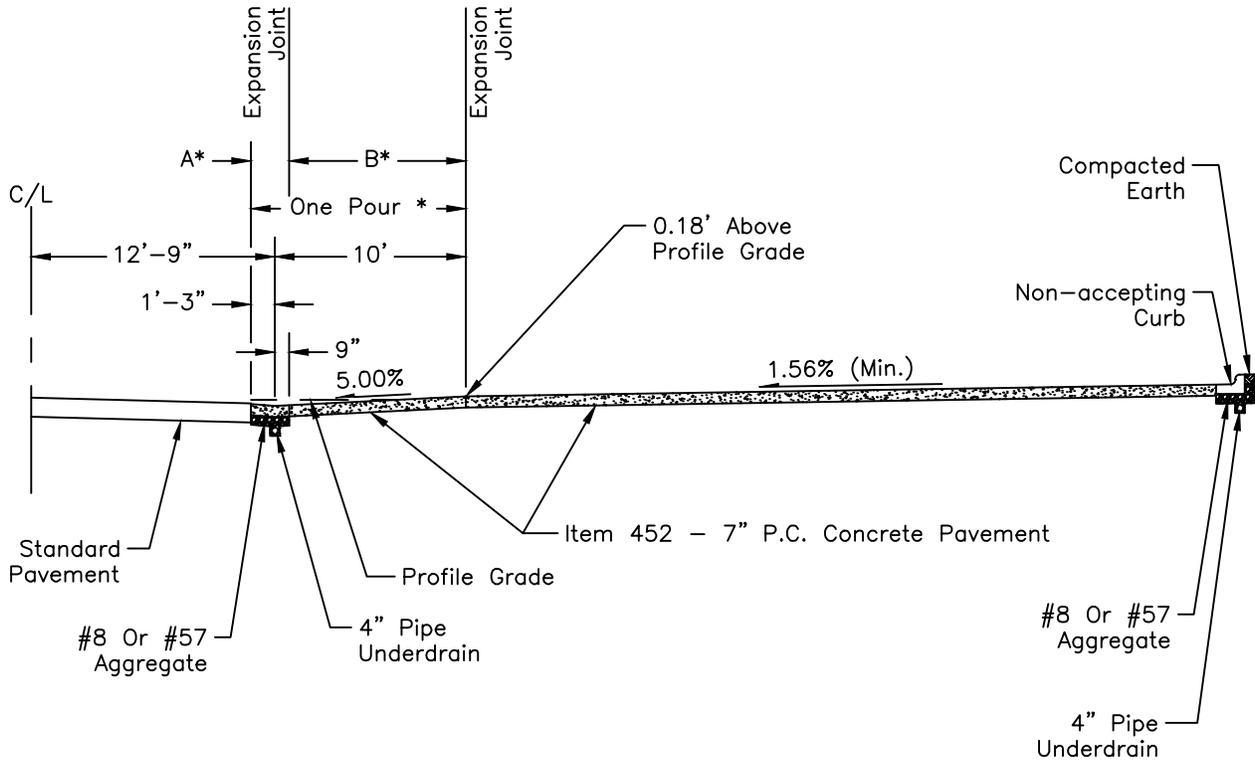

SECTION A-A

APPROVED

CITY ENGINEER _____ DATE _____

SCALE: 1" = 10'

EYEBROW DETAIL
TYPICAL SECTION A-A

CITY OF
HILLIARD, OHIO

STANDARD
CONSTRUCTION DRAWING

2/2

ED-1