
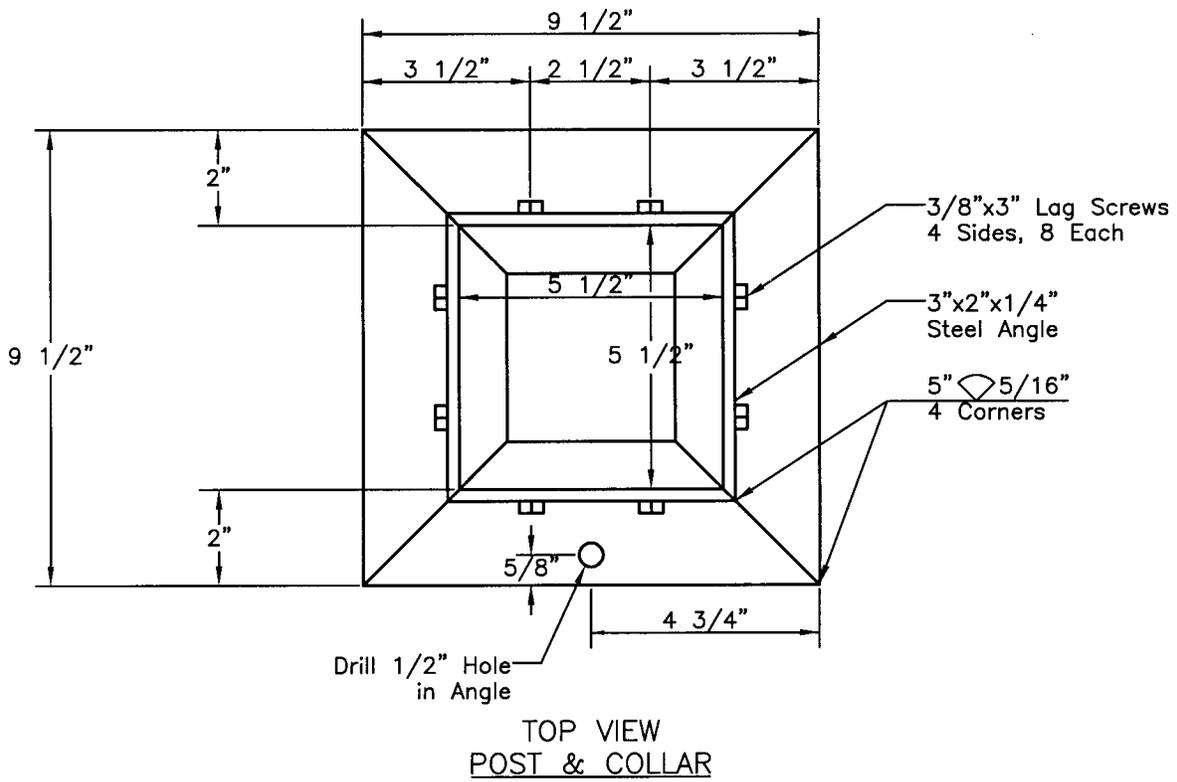


Notes:

1. Steel sleeve and collar to be painted with 2 coats of Rust-Oleum No. 769 Damp Proof Red Primer or equal. Collar to be painted with 2 coats of flat black, suitable for metal in an exterior application.
2. The City of Hilliard shall supply all locks.

Hilliard Standards\Dwgs\ACAD\Removable Bollards.dwg RB-2-1 Layout APR 09, 2003 3:23 PM

APPROVED		6" REMOVABLE BOLLARD		CITY OF HILLIARD, OHIO	
CITY ENGINEER DATE				STANDARD CONSTRUCTION DRAWING	
SCALE: 1" = 1'		1/3	RB-2		

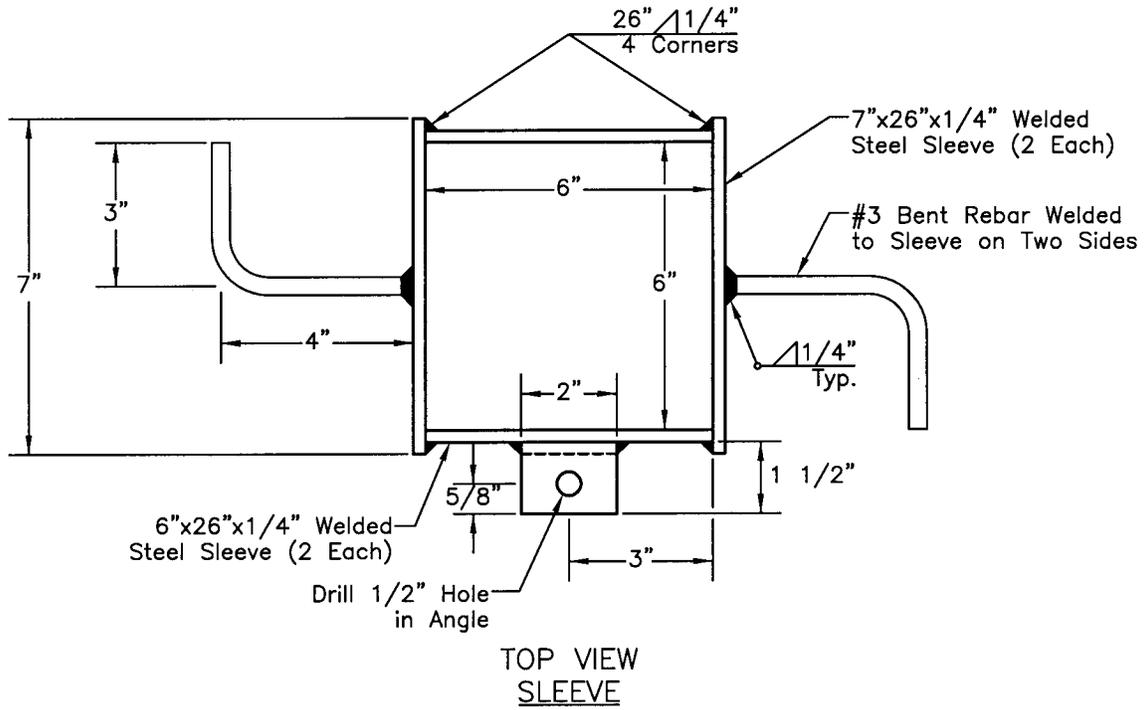

APPROVED

CITY ENGINEER DATE

SCALE: 3" = 1'

6" REMOVABLE BOLLARD DETAILS


CITY OF HILLIARD, OHIO

STANDARD CONSTRUCTION DRAWING

2/3

RB-2

N:\Hilliard Standards\Drawings\Removable Bollards.dwg RB-2-3 Layout APR 10, 2003 7:53 AM
 mawder s:\Engi

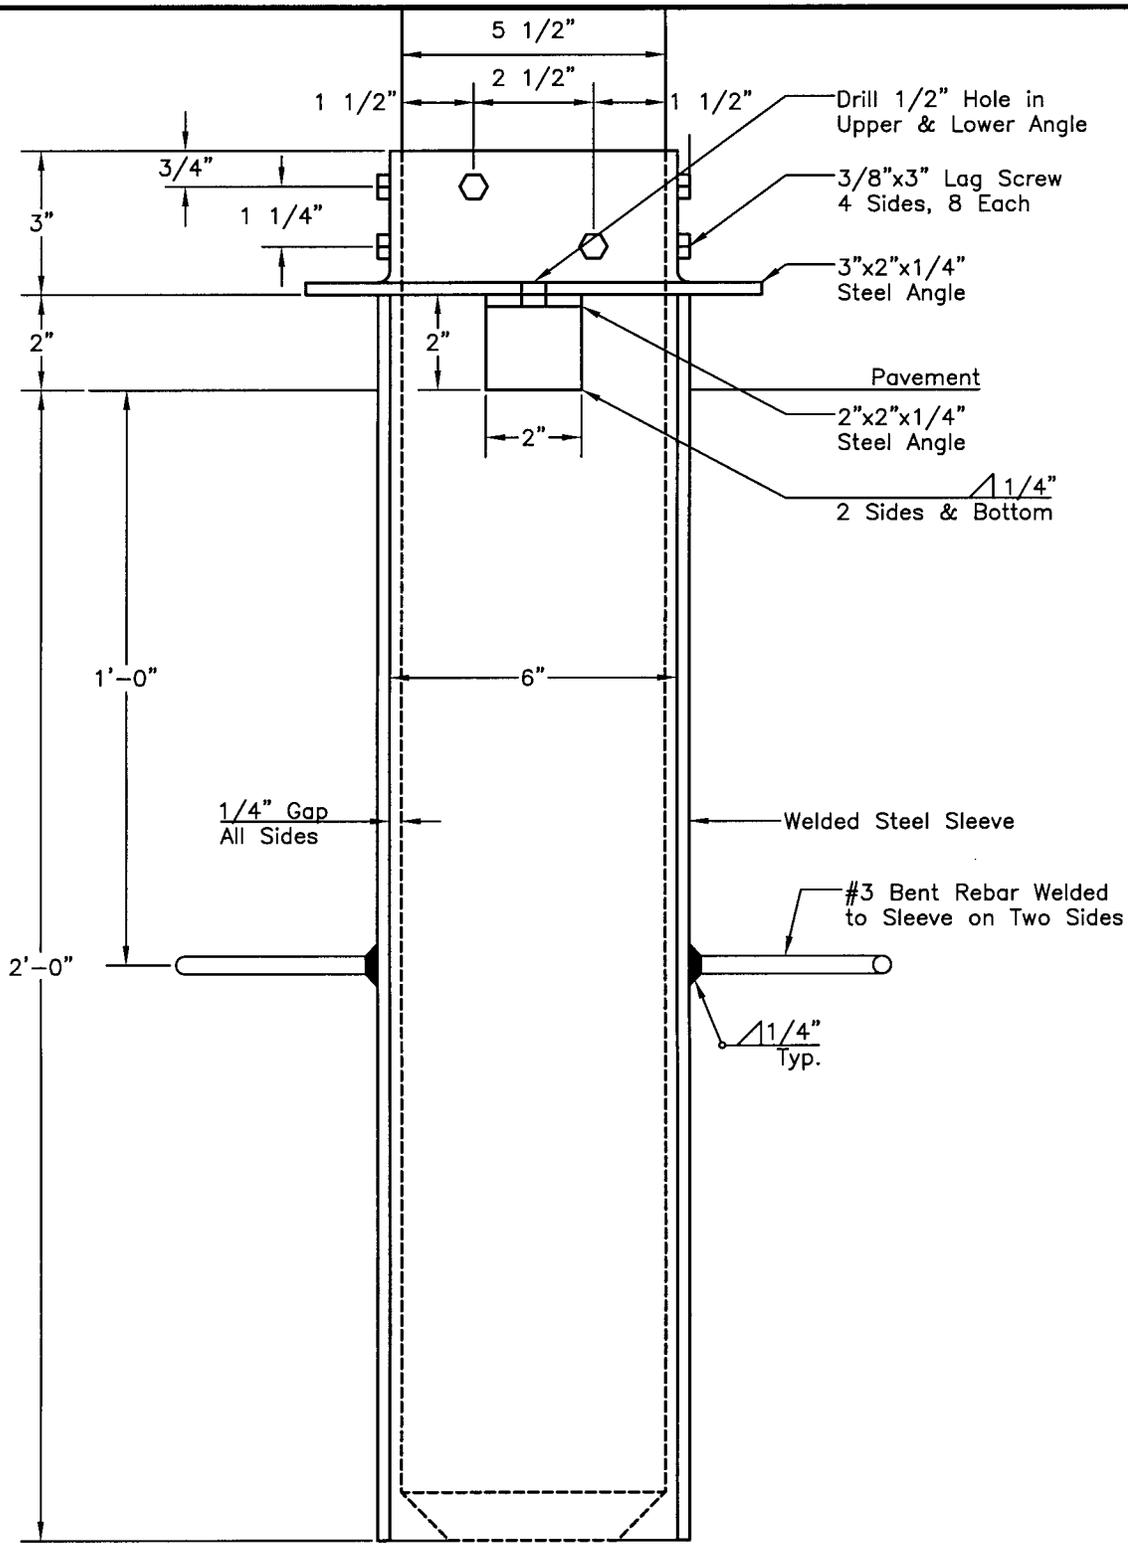

SIDE VIEW
SLEEVE, POST & COLLAR

APPROVED	6" REMOVABLE BOLLARD DETAILS	CITY OF HILLIARD, OHIO	
CITY ENGINEER _____ DATE _____		STANDARD CONSTRUCTION DRAWING	
SCALE: 3" = 1'		3/3	RB-2